


Sprinkler Room

# Vectorworks Educational Version

**Kirkland Performance Center Rep Plot**  
Designed By: Kaes Kniestadt

Plate: 1      Scale: 1/4" = 1' - 0"  
Date: 30 April 09

#57 - SL Ladders	
#56 - SL Tabs	
#55 - SR Ladders	
#54 - SR Tabs	
#53 - Cyclorama	
#52	
#51 - Upstage Traveler	
#50	
#49	
#45 - 5 ELECTRIC	+23'-6"
#44	
#43 - Border / Leg	
#40 - Concert Storage	
#39	
#38 - 4 ELECTRIC	+22'-0"
#37	
#36	
#35 - Border 4	
#34 - Strip Lights	
#32 - Midstage Traveler	
#30	
#29 - Projection Screen	
#28 - Border 3	
#27	
#26	
#25 - Concert Shell	
#23 - 3 ELECTRIC	+20'-0"
#22	
#19 - Lea 2	
#18 - Border 2	
#16	
#15 - 2 ELECTRIC	+20'-0"
#14 - Strip Lights	
#13 - Scrim	
#12 - Movie Screen 20x30	
#11 - Lea 1	
#10 - Border 1	
#9 - Concert Shell	
#8	
#5 - 1 ELECTRIC	+20'-0"
#3 - Strip Lights	
#2 - House Curtain	
#1 - Valance	

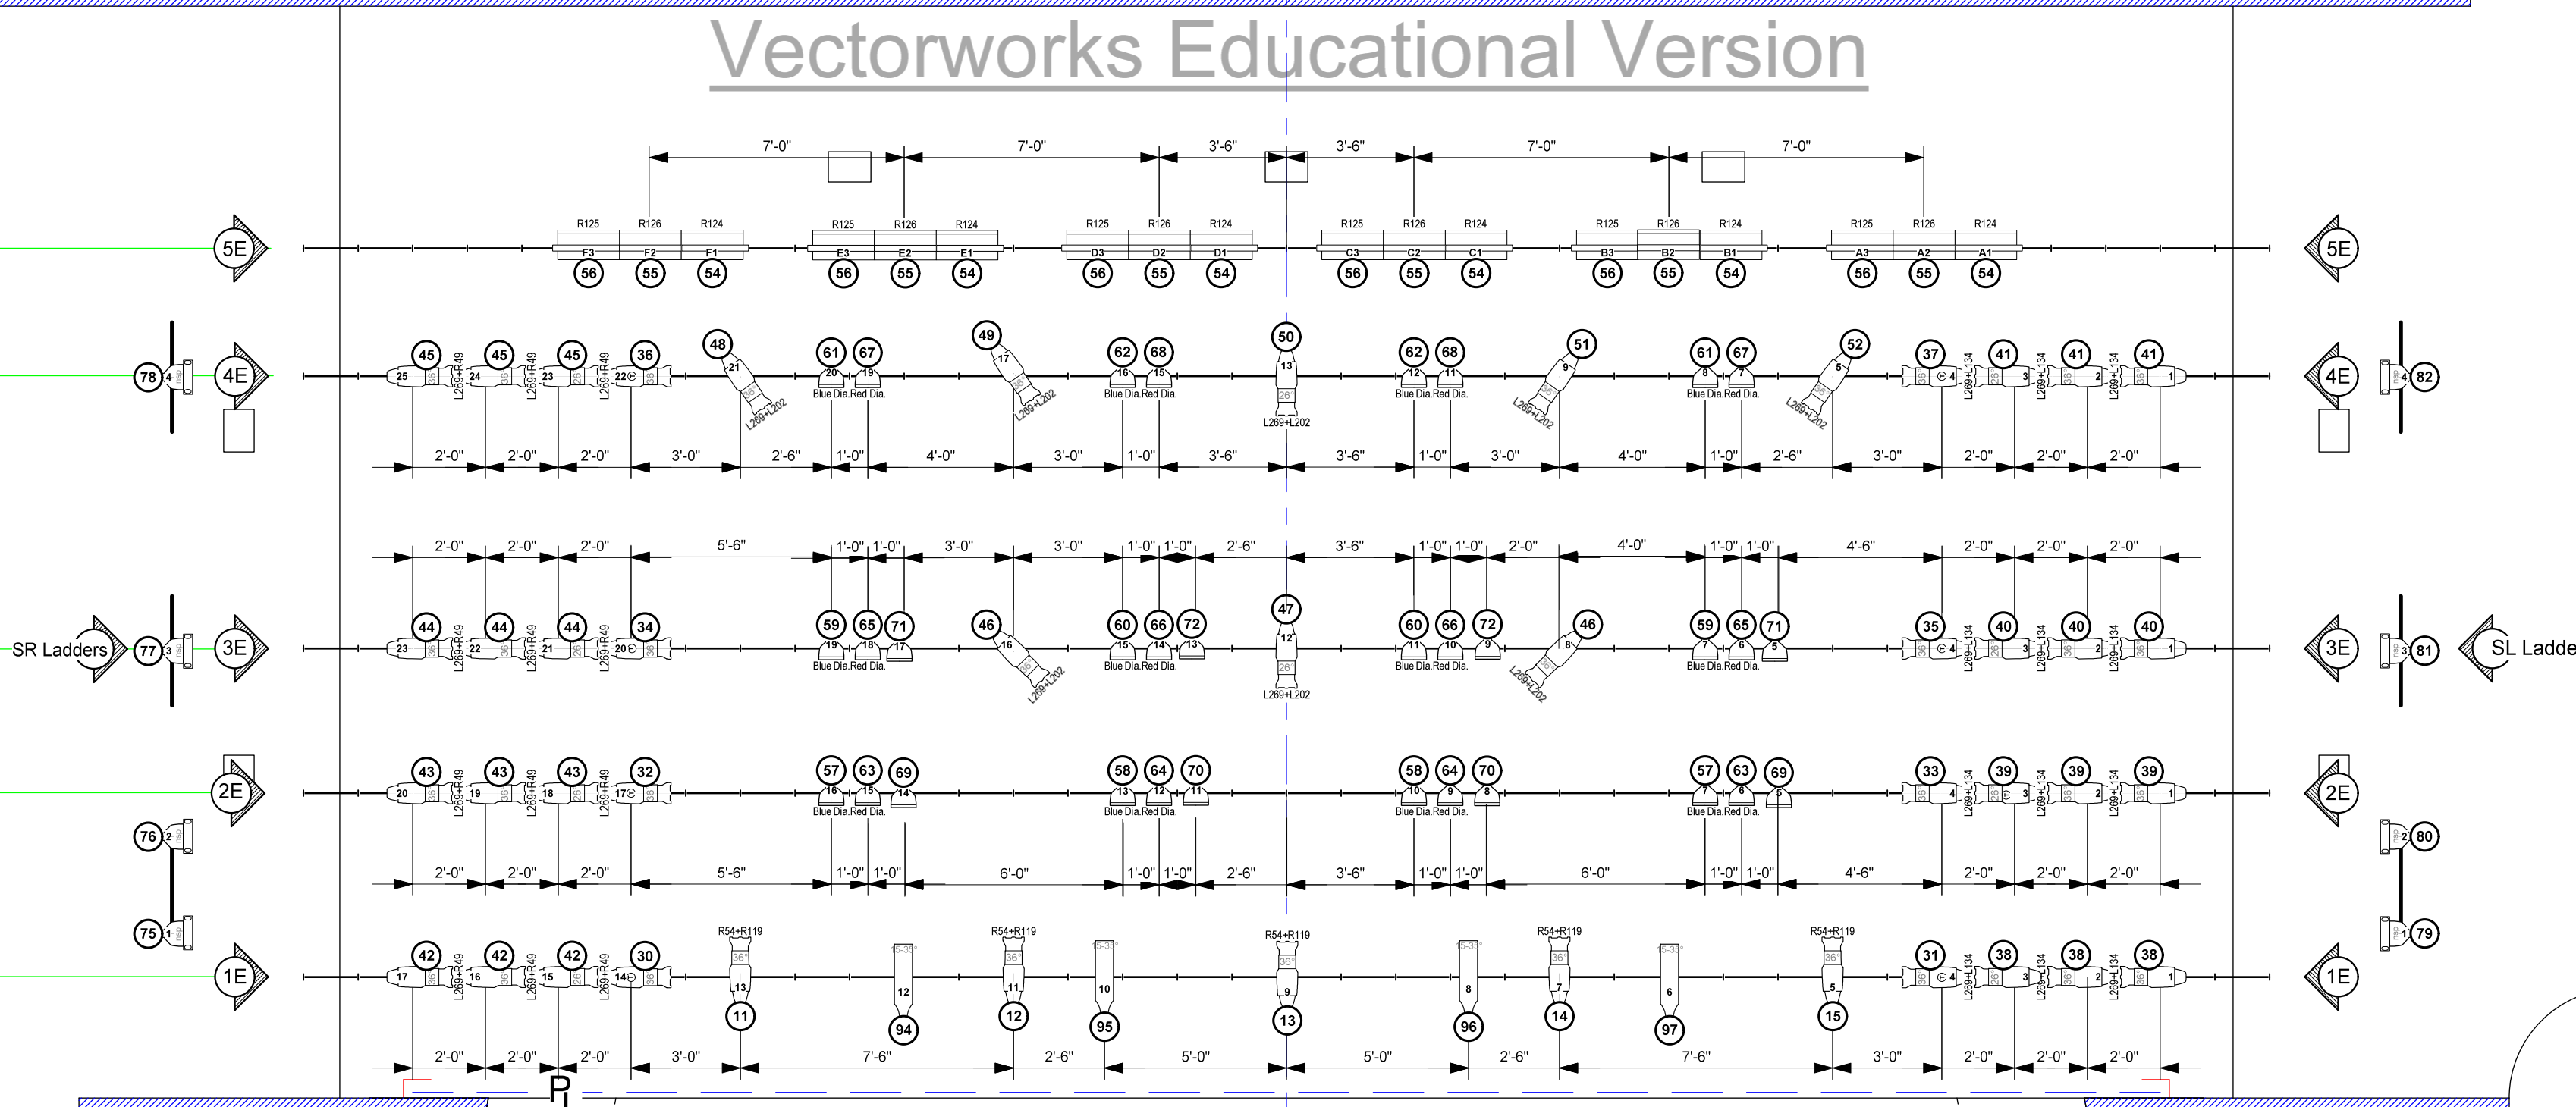

**Legend:**

- Altman Shakespeare 20"
- Altman Shakespeare 30"
- ETC Source Four PAR Nel
- ETC Source Four PAR MFL
- ETC Source Four PAR NSP
- ETC Source Four 19"
- ETC Source Four 26"
- ETC Source Four 36"
- Par 64
- Shakespear Zoom 15-35
- Strand IRIS 3

**Notes:**

- Tick Marks on Pipes are at 18"
- All Trim Measurements are from stage deck to batten
- Note overhung units on the 2 CATWALK (ch. 26)
- Ladders are not in true position

